

VOID


NOTES

- 1. ALL DIMENSIONS IN mm
- 2. ALL DIMENSIONS TO INSIDE OF WALLS FOR INFORMATION AND ESTIMATING PURPOSES ONLY.
- 3. FOR INFORMATION ONLY NOT FOR CONSTRUCTION

KEY:

- = FIRE ALARM CALL POINT
- = SMOKE/HEAT DETECTORS
- = FIRE ALARM SOUNDERS
- = FIRE ALARM PANEL & RELAY
- = FIRE EVACUATION ROUTE

EMERGENCY LIGHTING FITTED ABOVE ALL DOORS

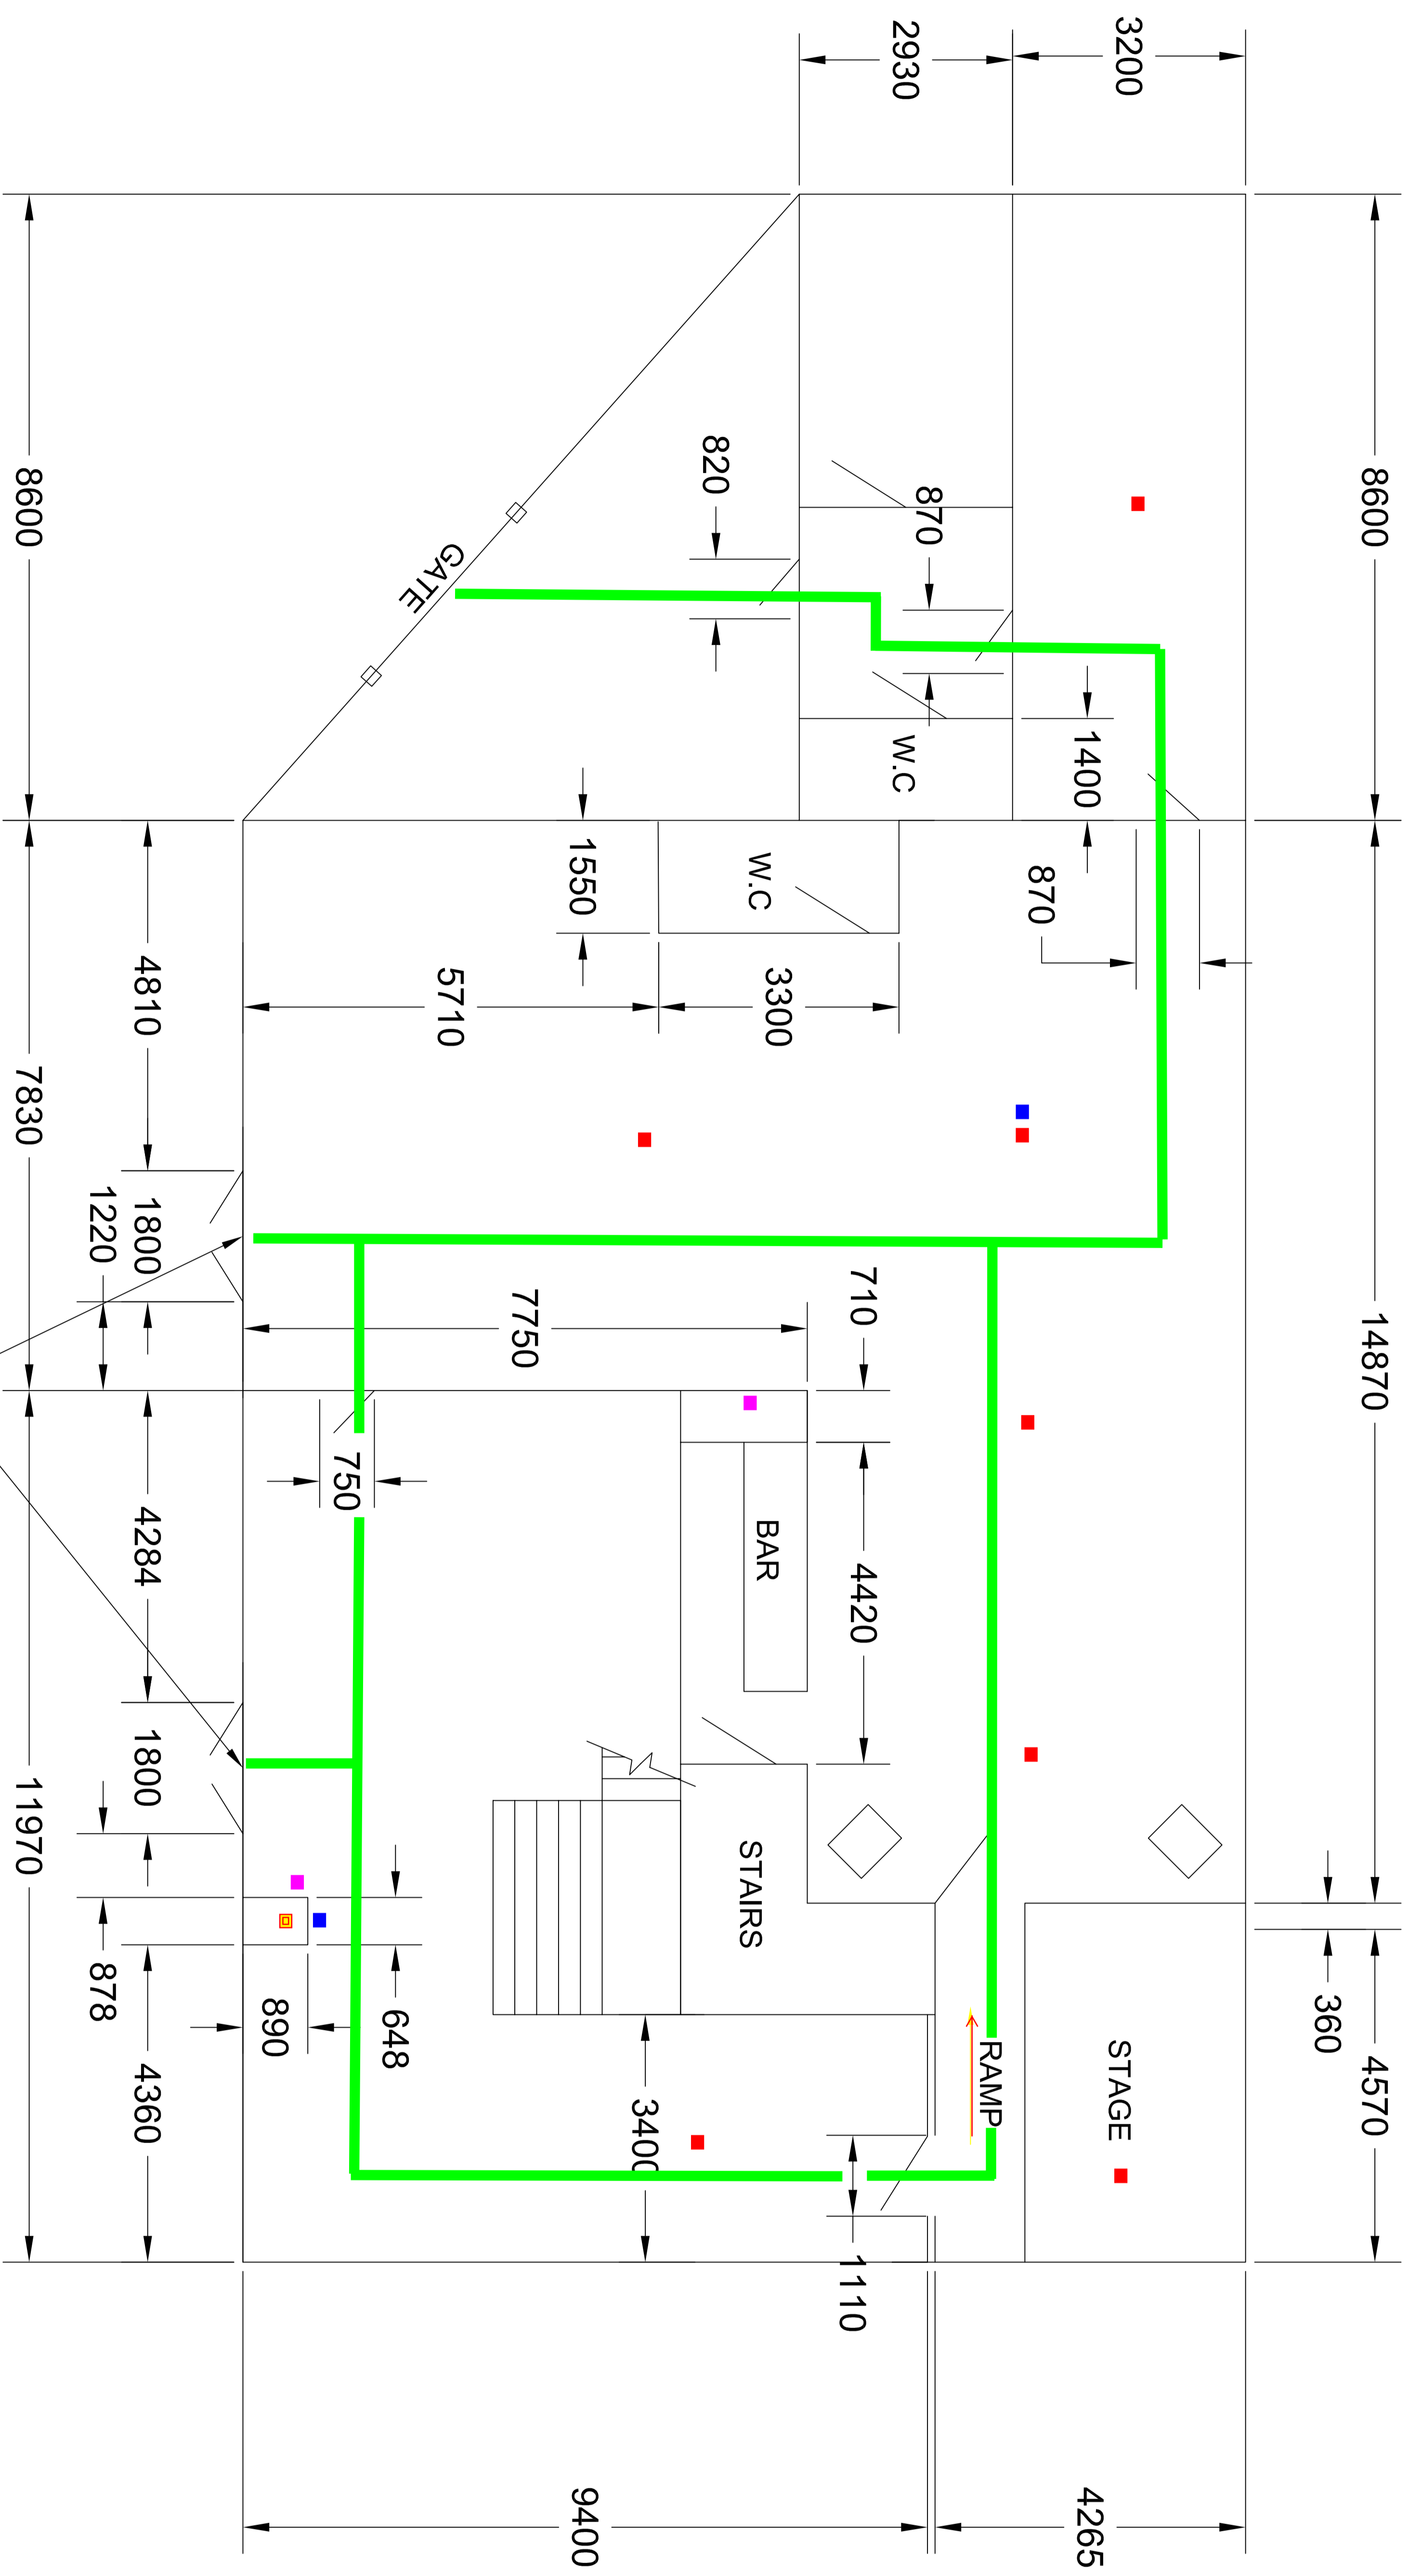

STEEL SECURITY DOORS WITH EASY OPERATE PUSH BARS (OPEN OUTWARDS)

GROUND FLOOR

ISSUE	STATUS	REVISION	ISSUE	STATUS	REVISION	ISSUE	STATUS	REVISION	ISSUE	STATUS	REVISION	ISSUE	STATUS	REVISION	ISSUE	STATUS	REVISION	ISSUE	STATUS	REVISION	
1	P																				

FOR INFORMATION ONLY
GROUND FLOOR PLAN
SECOND REVISION

SCALE: 1:50 @ A0

2. Collective Ltd. The information on this drawing is intended for the use of the client for which it is supplied by the client. It is not to be used for any other purpose. The client shall be responsible for ensuring that all necessary permissions are obtained for any use of this drawing.

VOID Collective LTD.
 31 Station Street, Middlebrough
 TS1 1SR

